
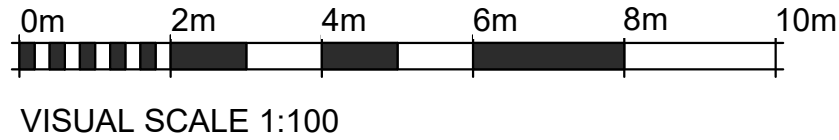
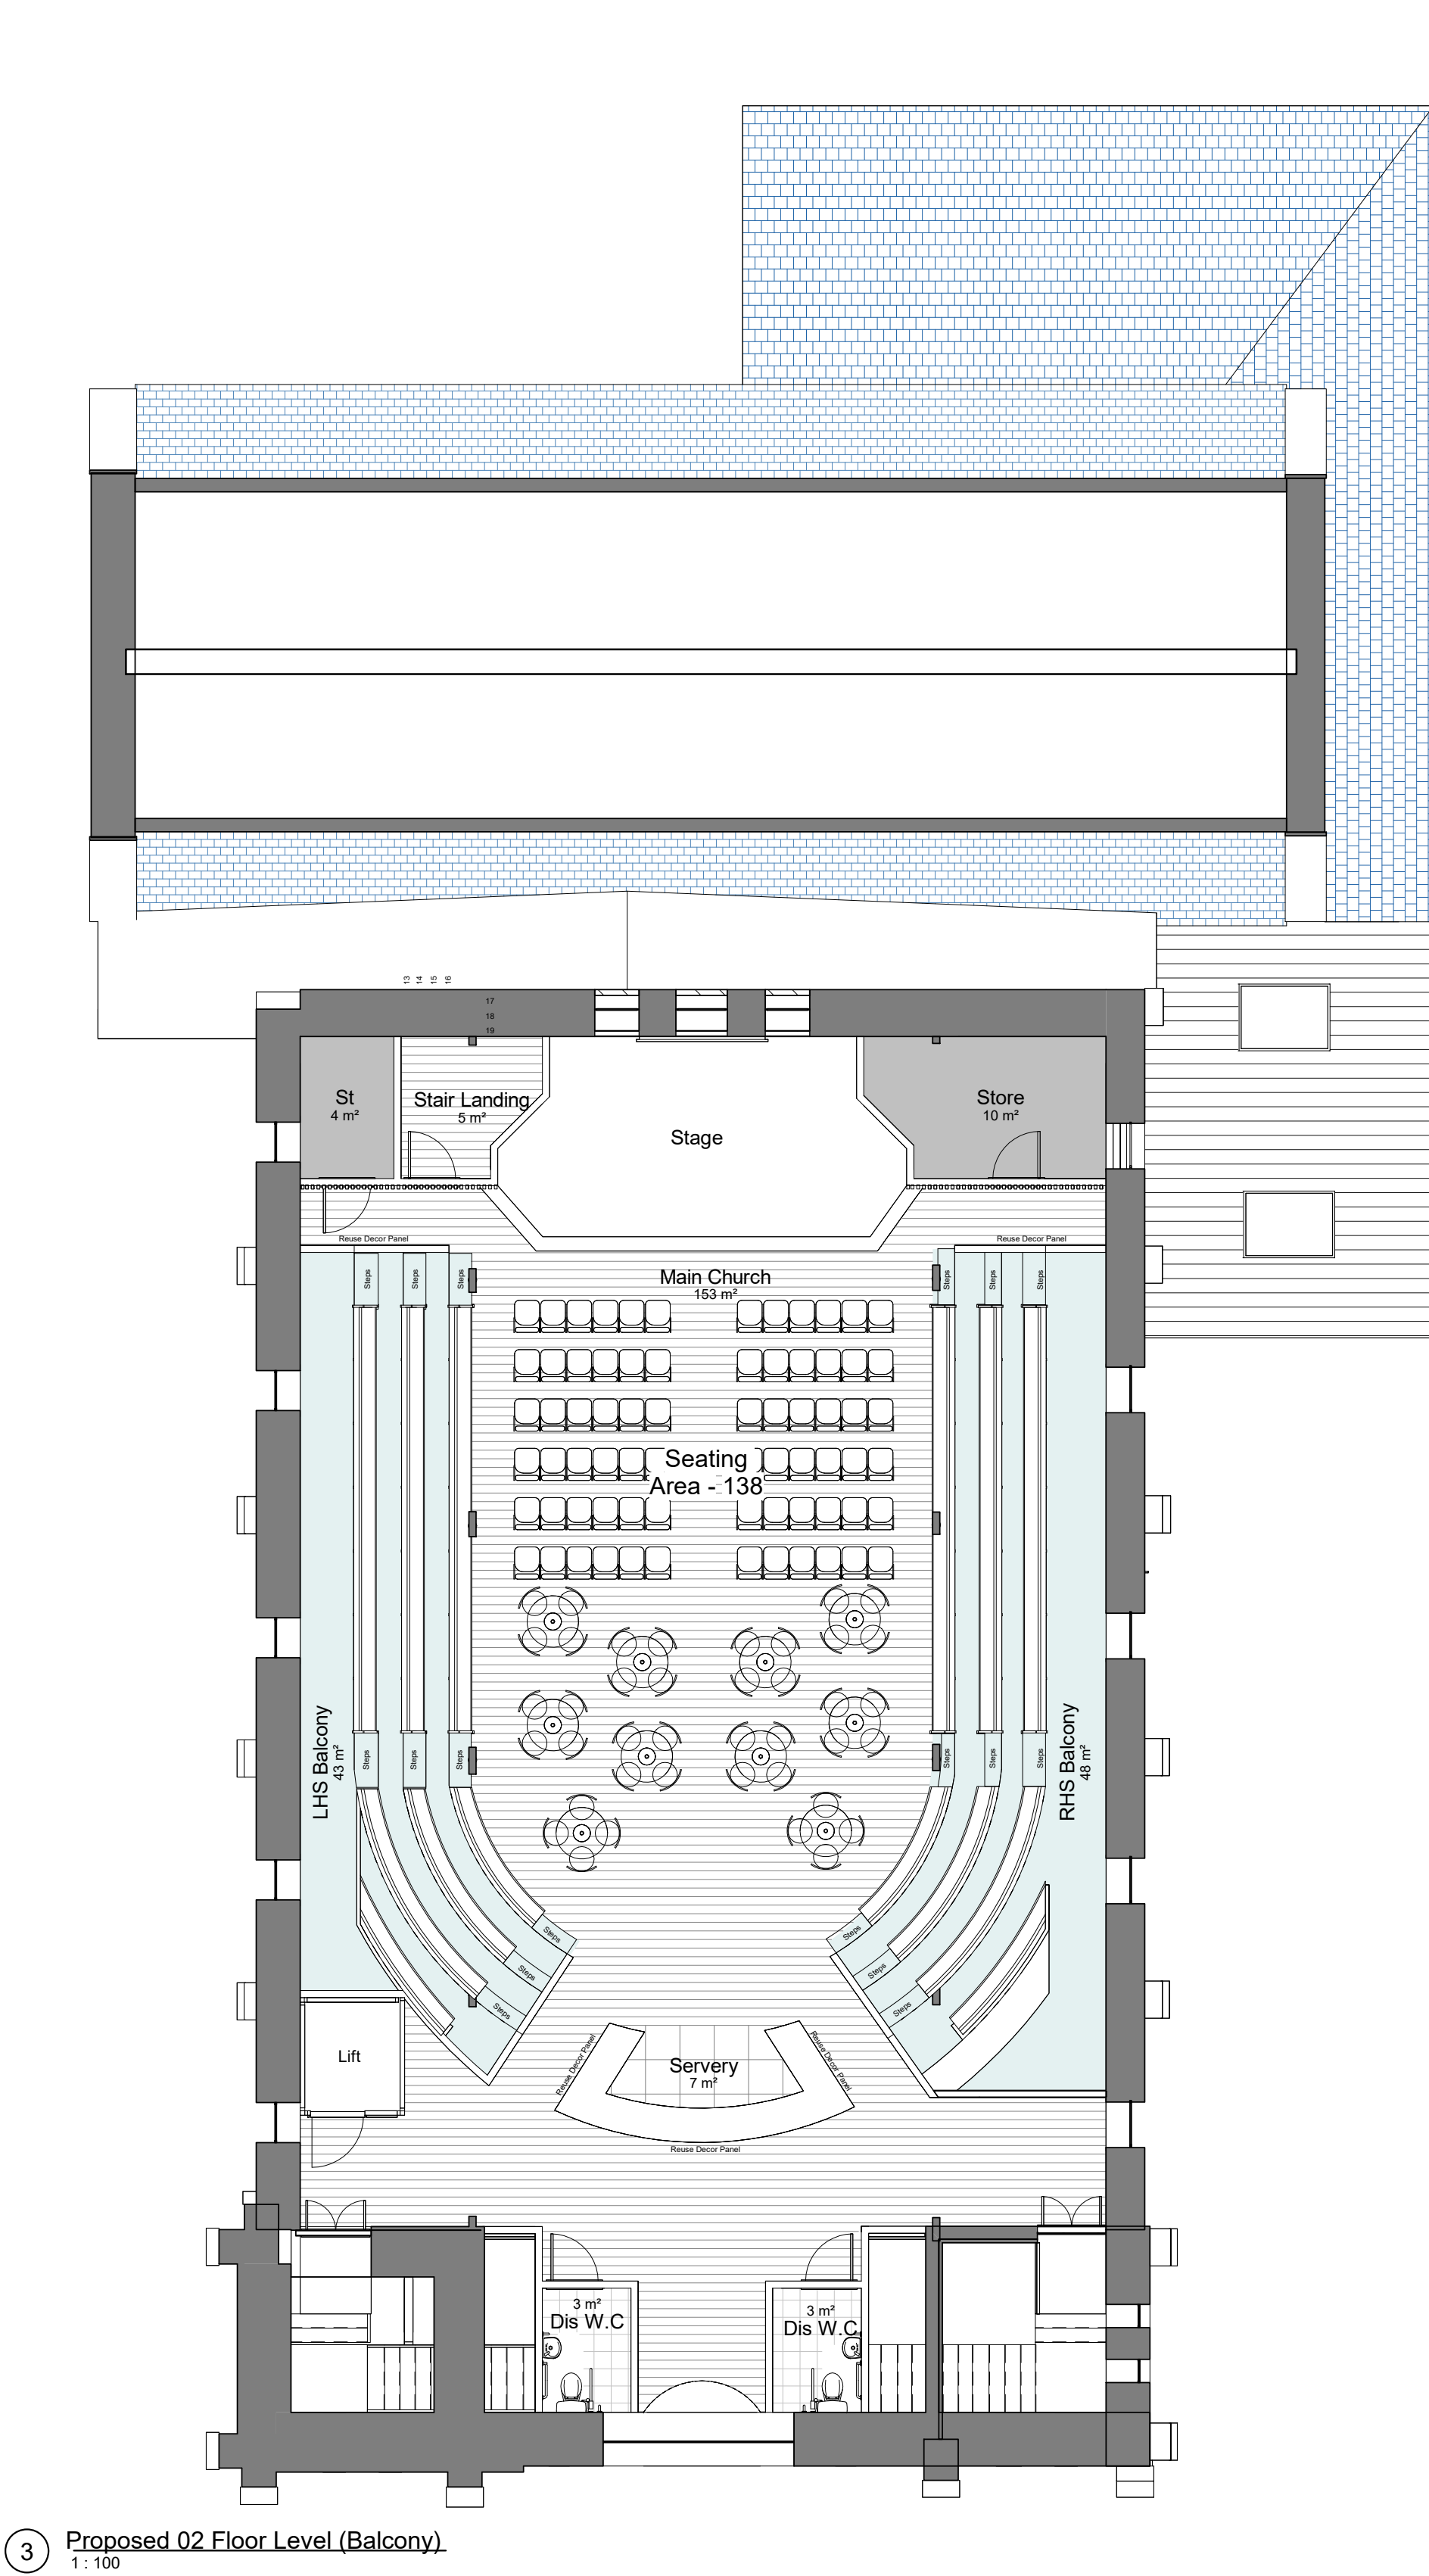


Revision
Date: 06/29/16

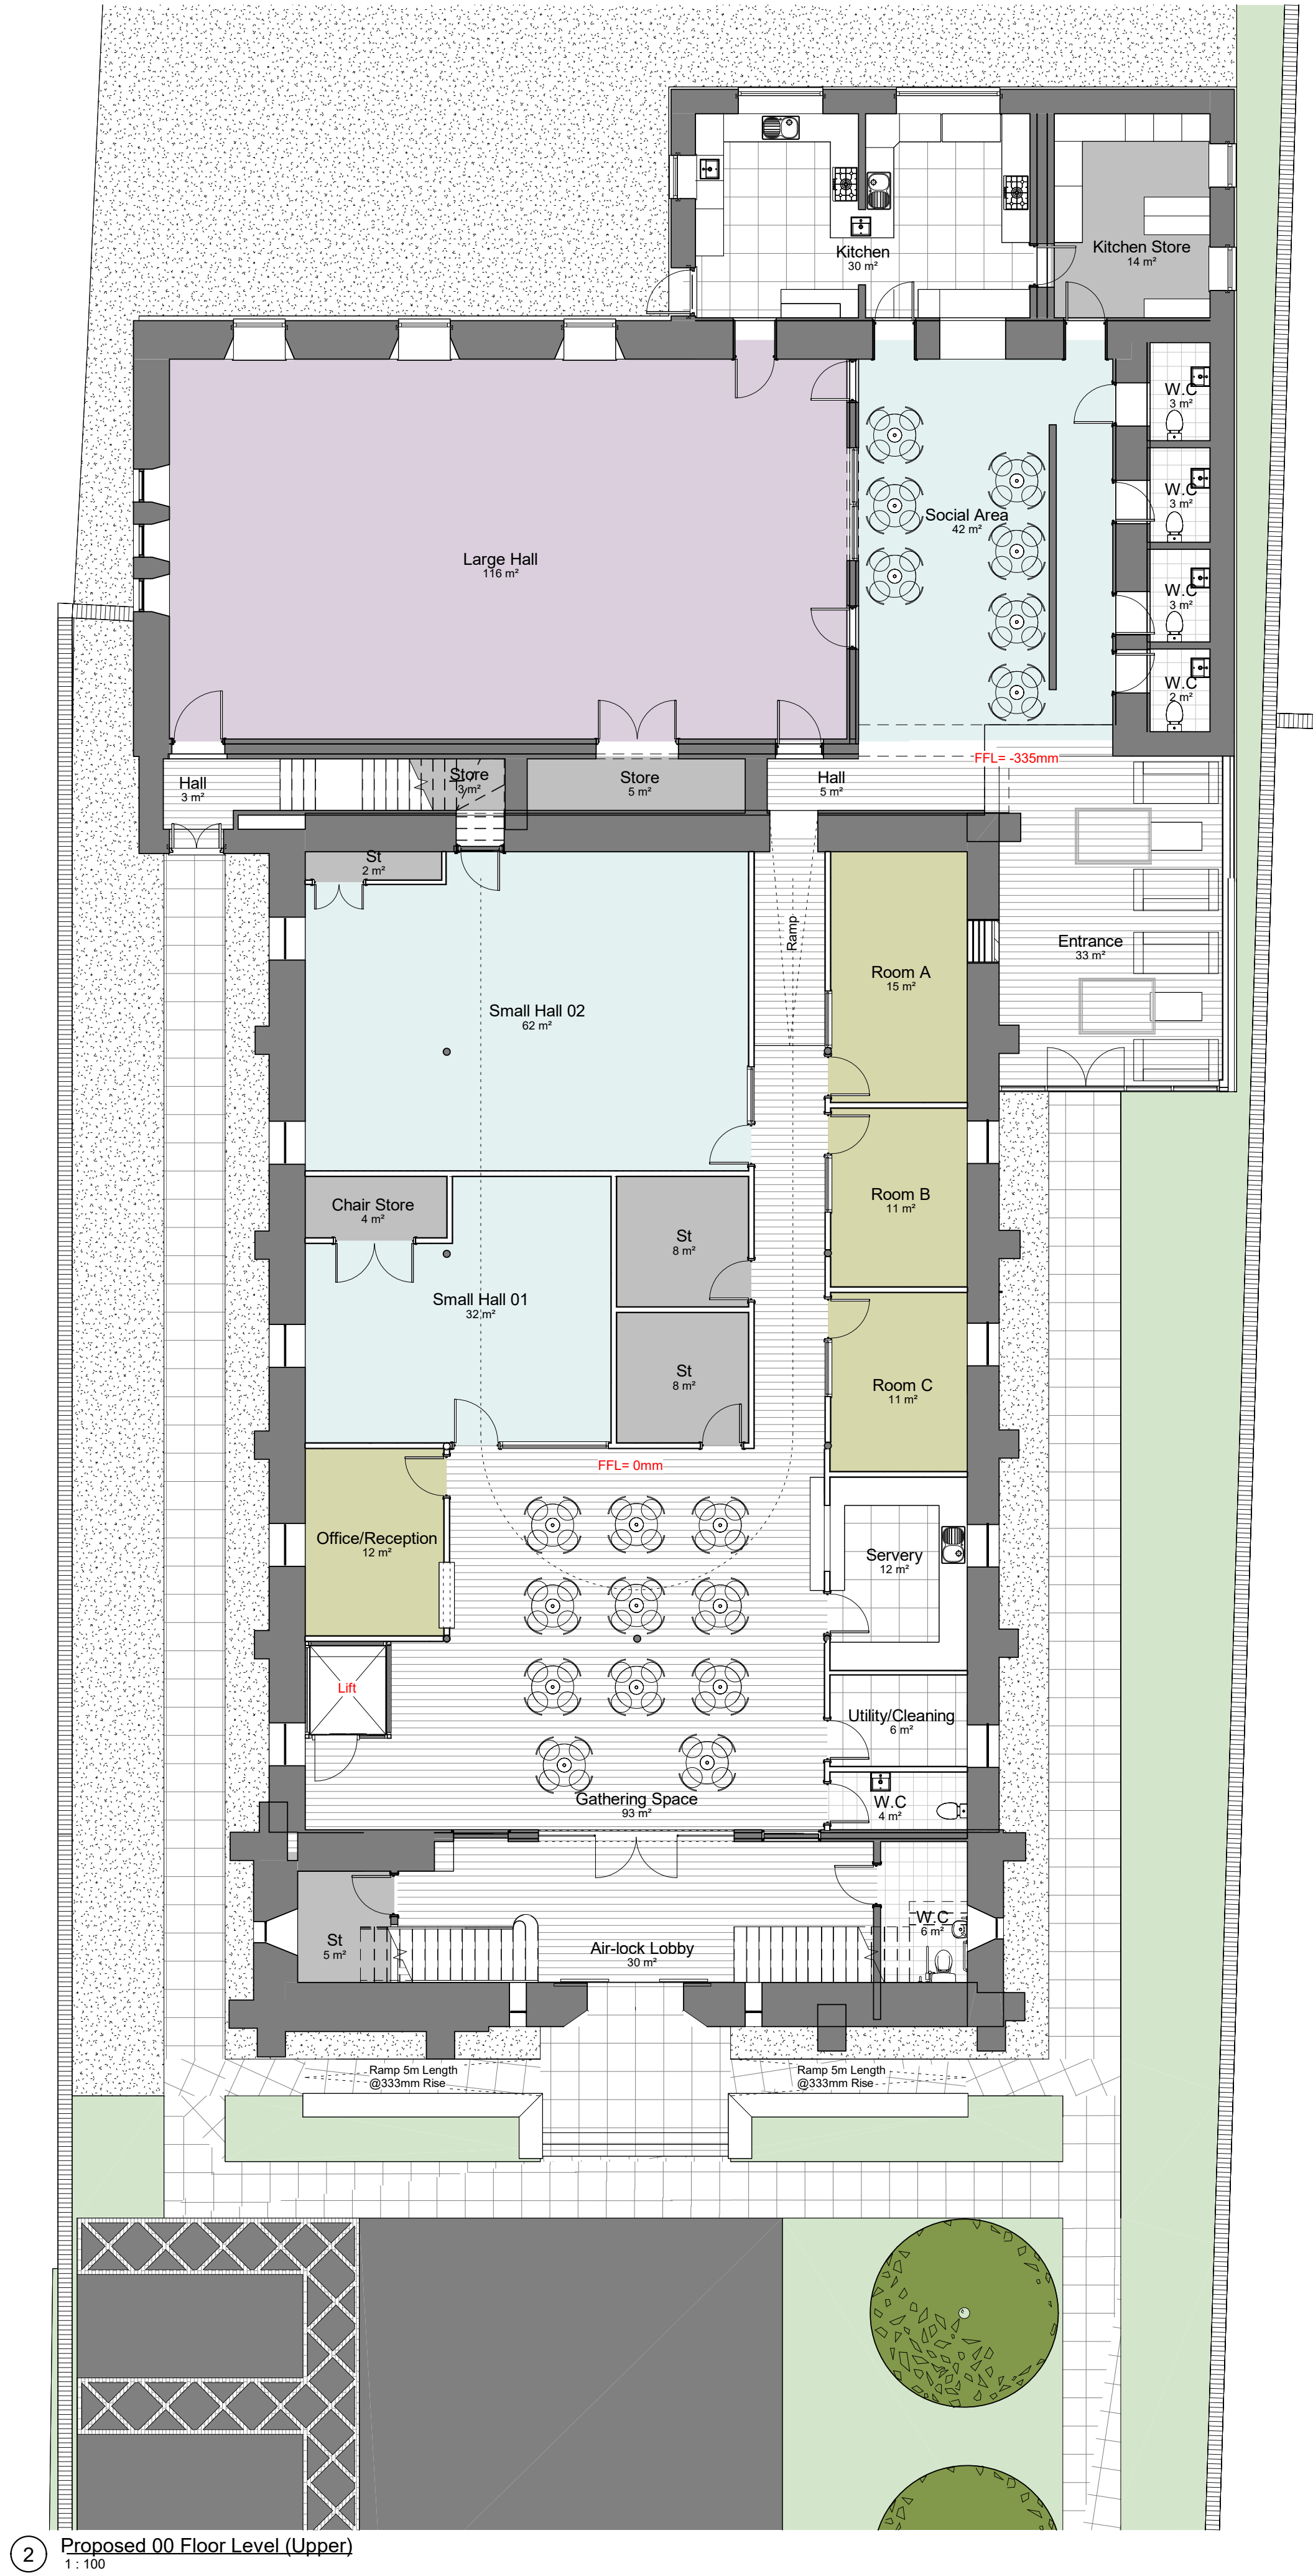

ANGUS
DESIGN
ASSOCIATES

Proposed Floor Plans

Drawing No: AL005
Scale (A1): 1 : 100

Planning

All sizes dimensions and heights are to be checked on site and confirmed before work commences. Sites sizes take preference to scaled sizes