
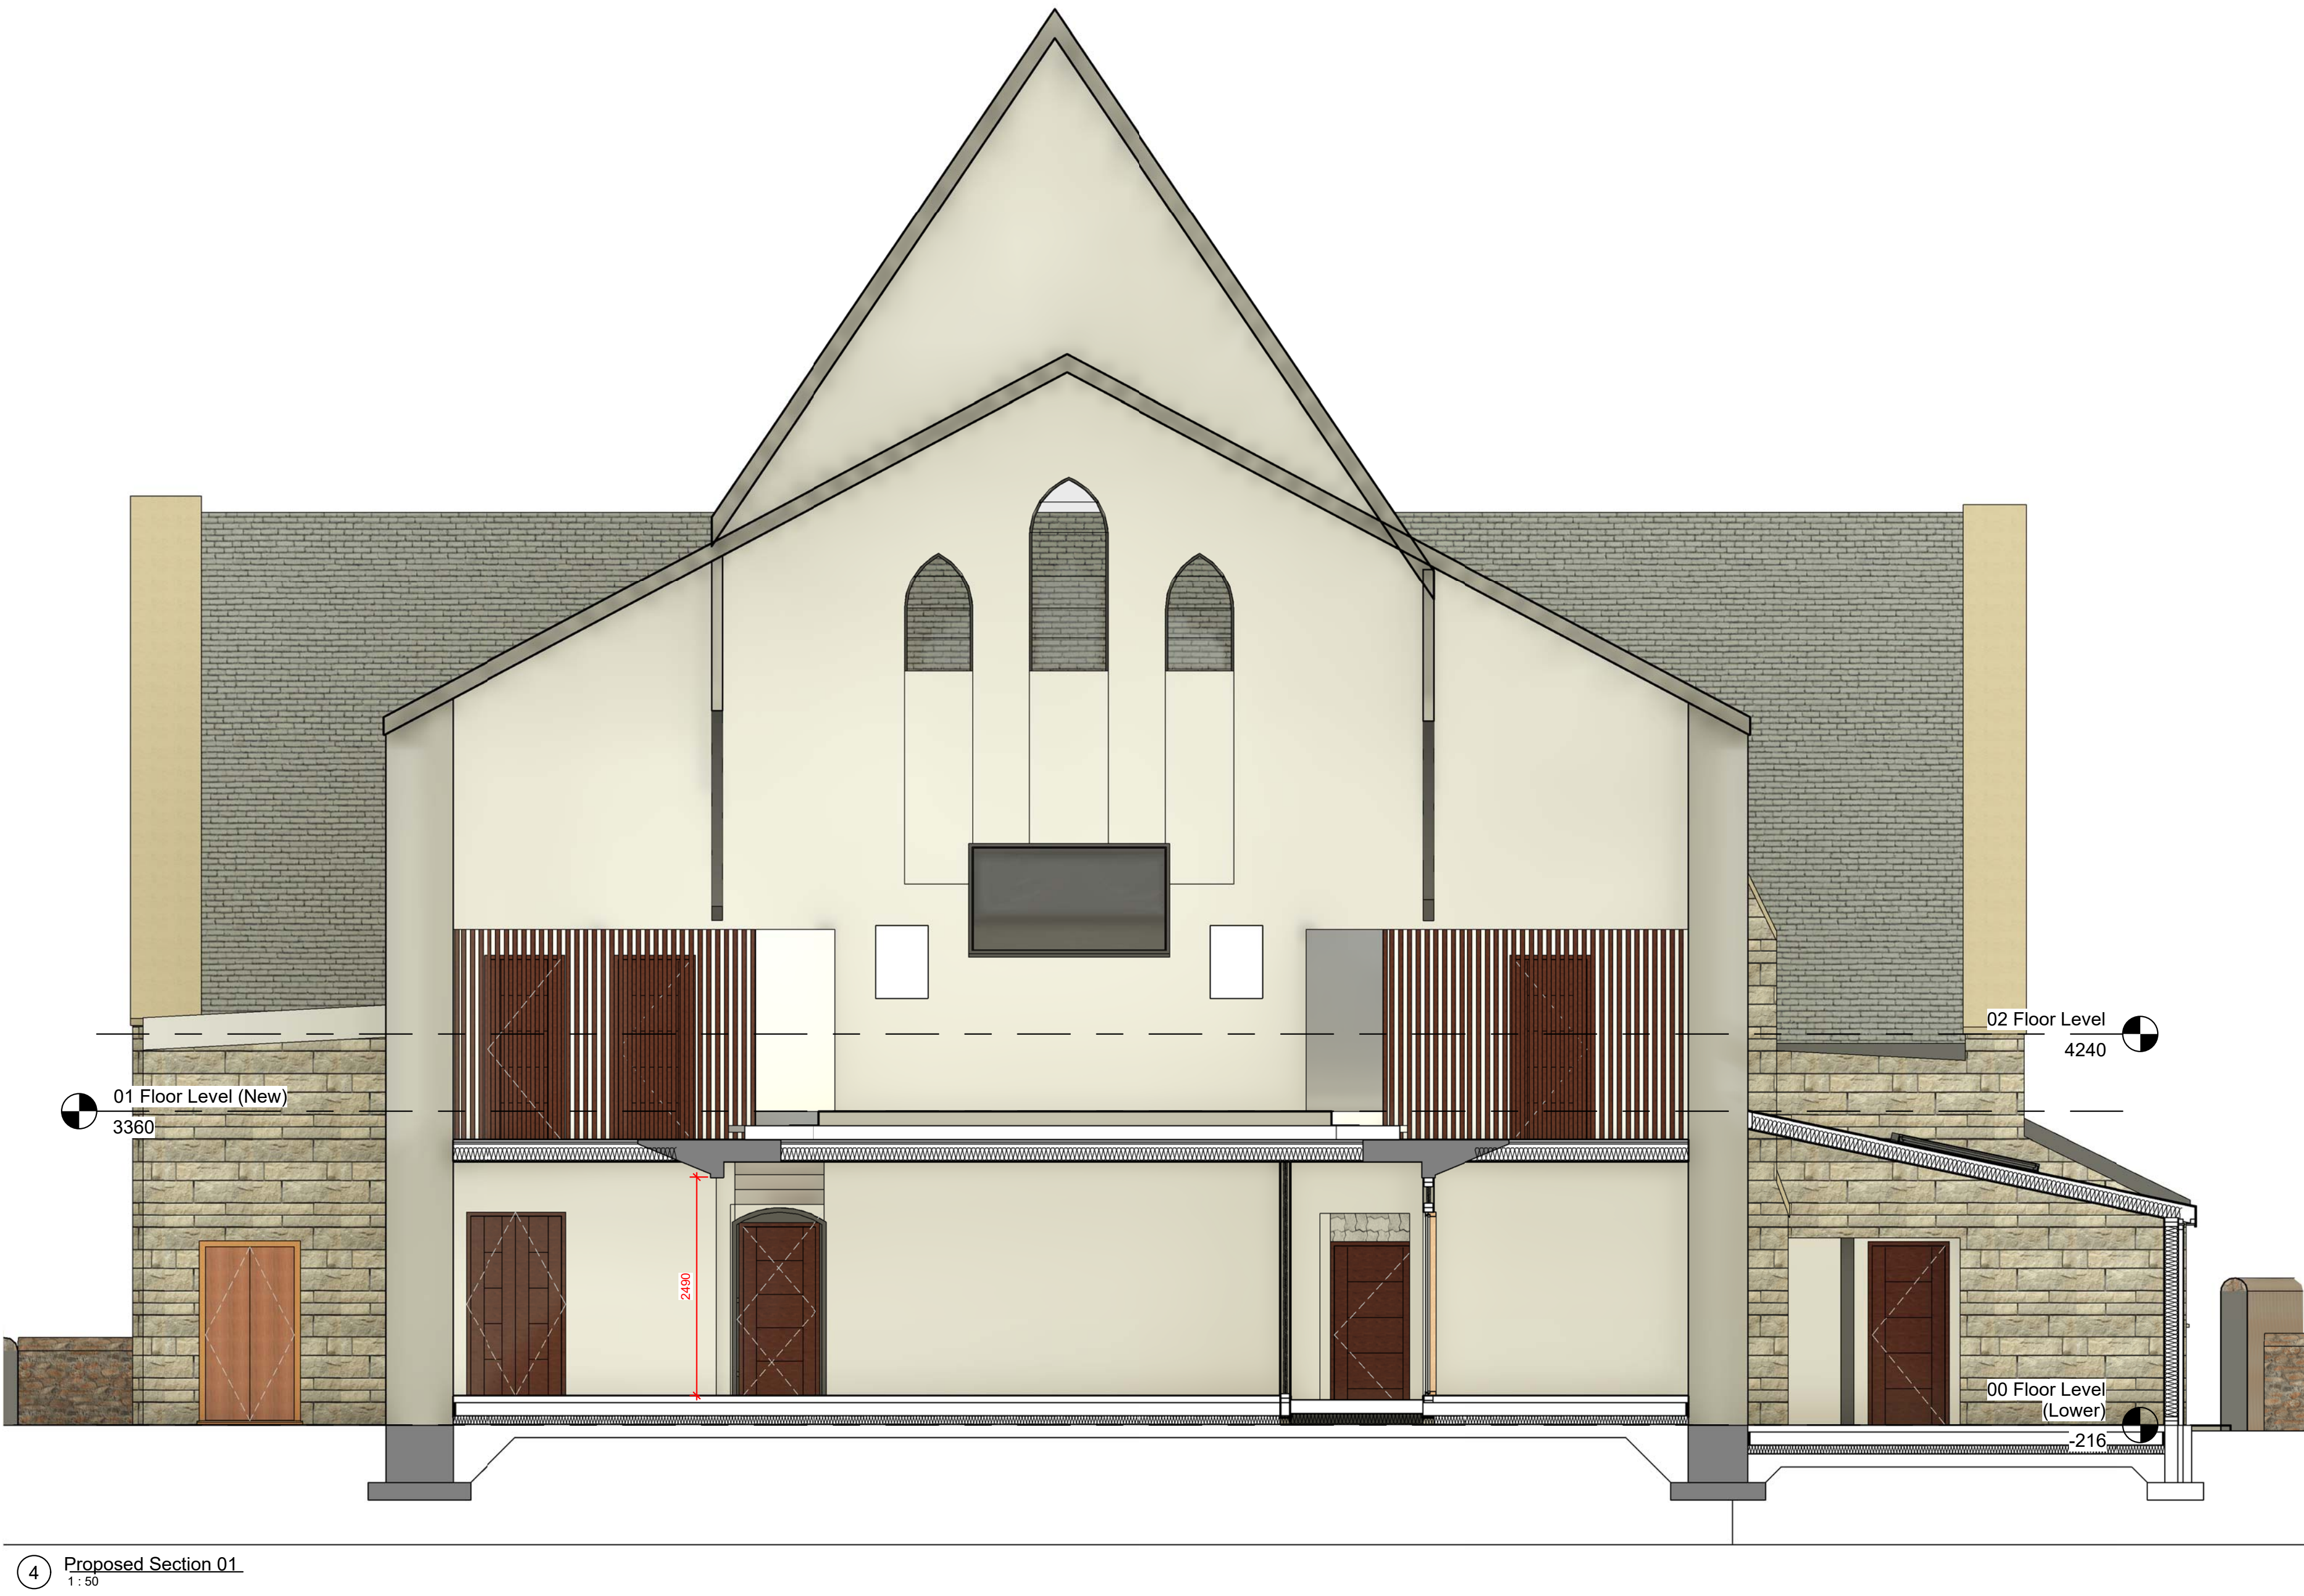


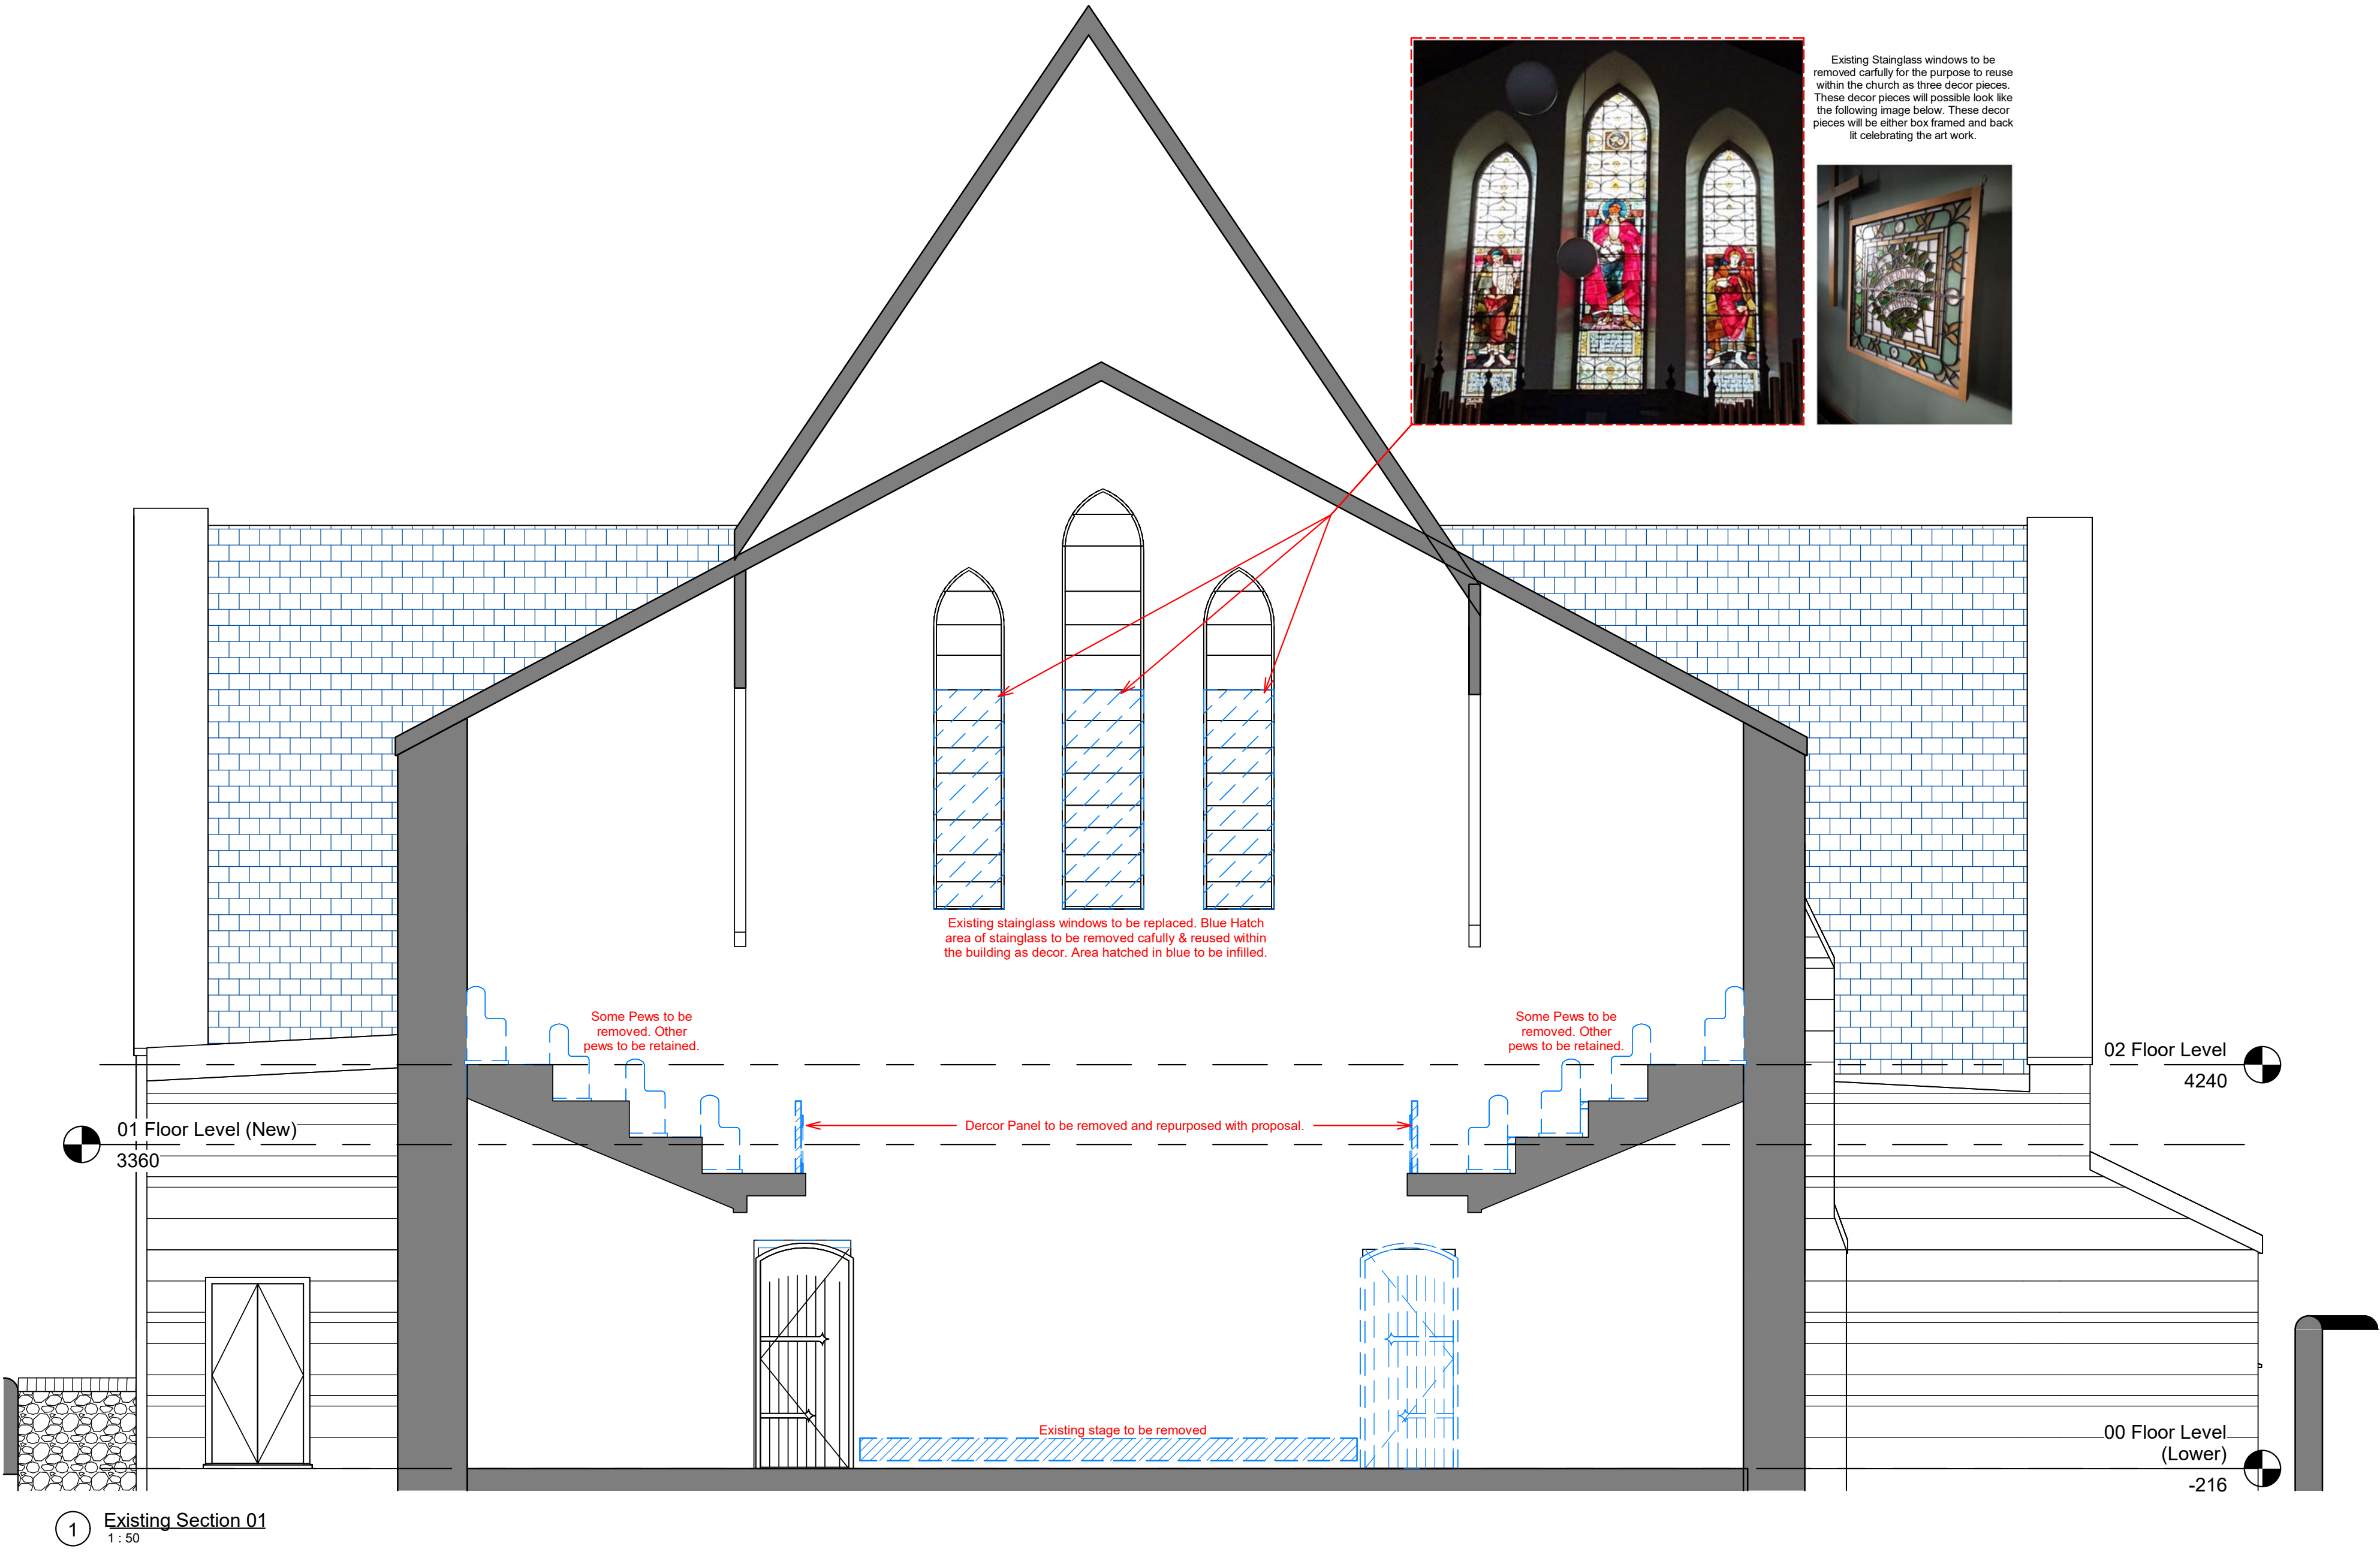

ANGUS DESIGN ASSOCIATES LTD

Proposed Sectional 1

Drawing No: AL008
Scale (A1): 1 : 50

Planning

All sizes dimensions and heights are to be checked on site and confirmed before work commences.
Sites sizes take preference to scaled sizes

Revision
Date: 01/08/24

