


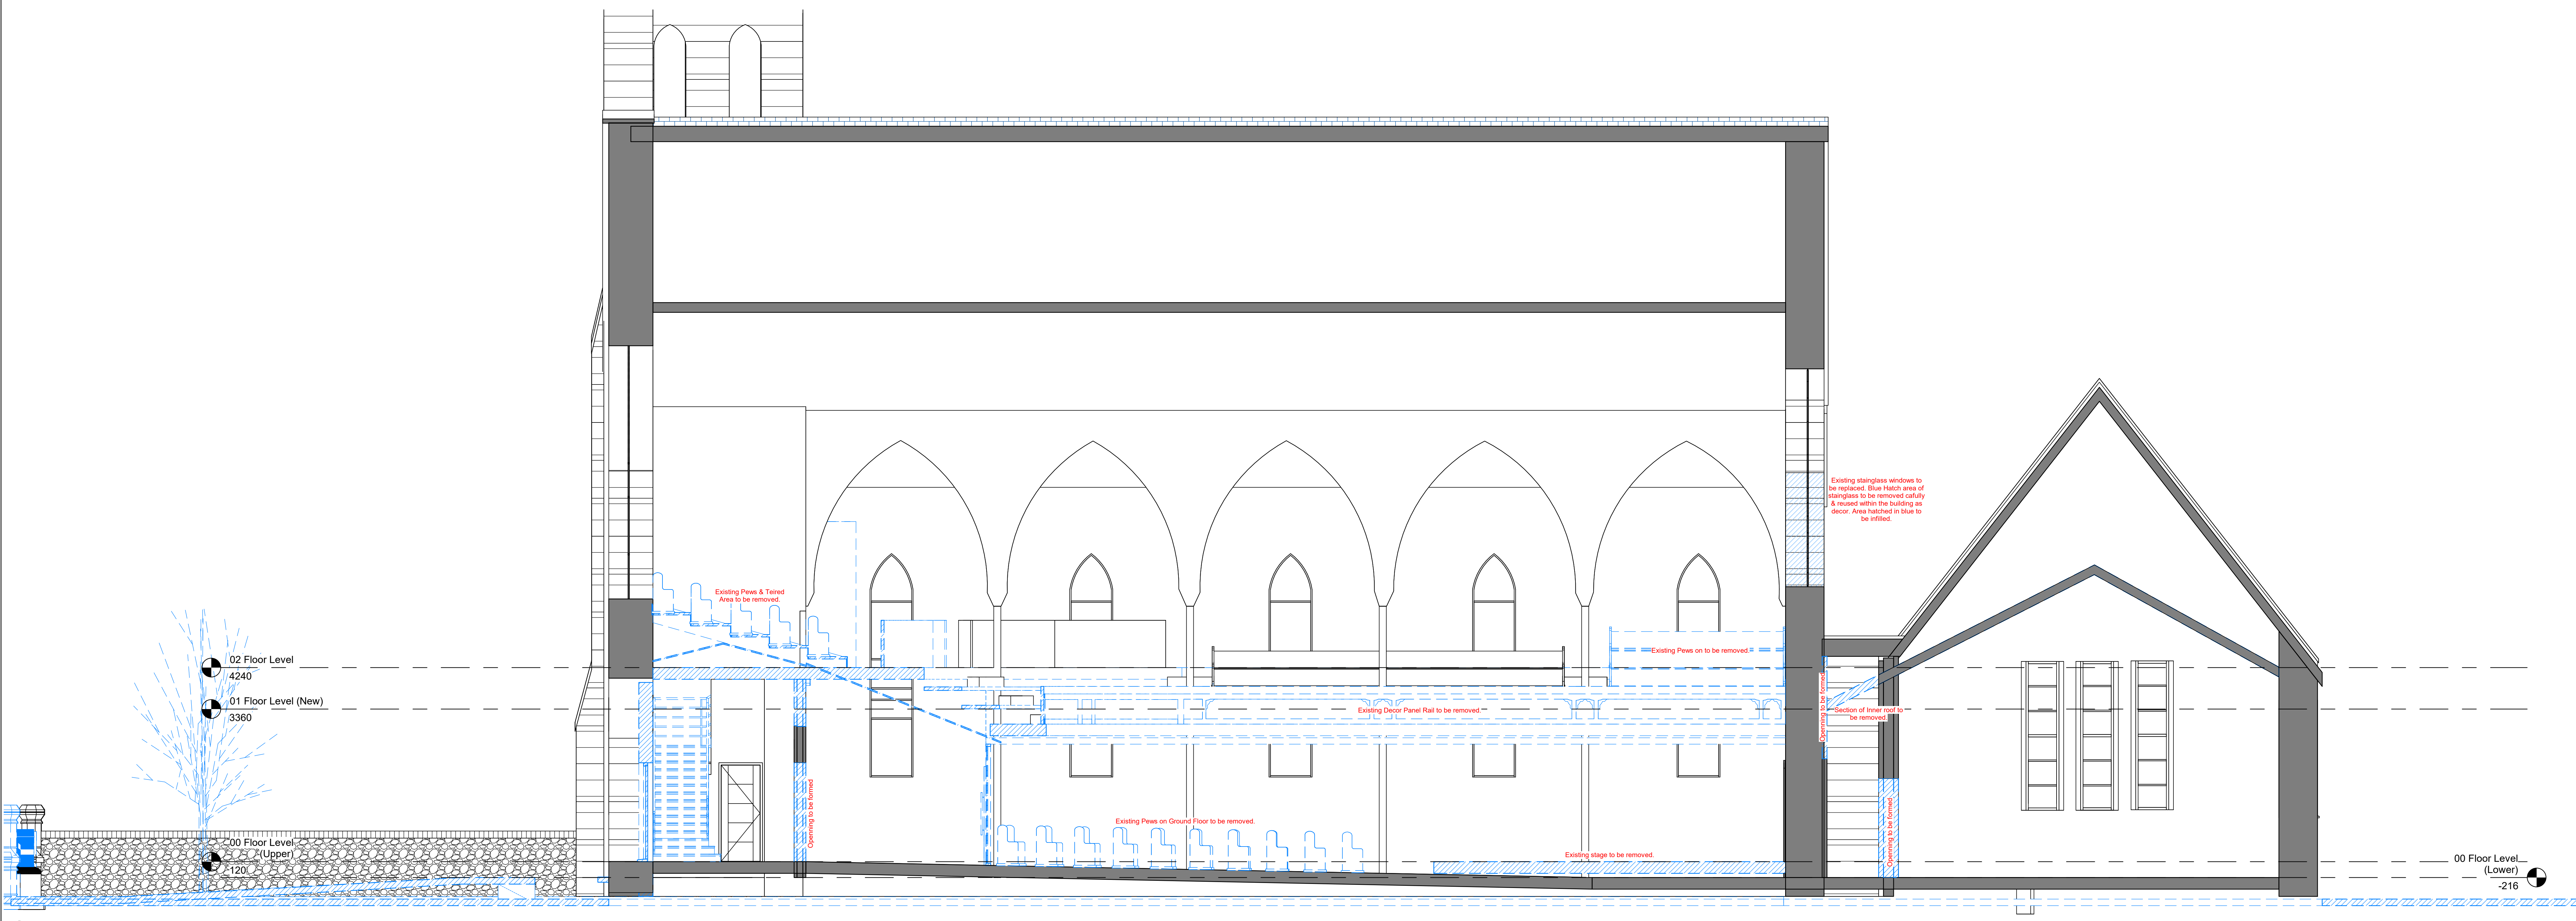

2 Existing Section 03
1:50



3 Proposed Section 03
1:50